




Typical Installations for Box or Round Rail Systems

TAB-LOC™

STEEL SLIDING DOOR FRAME

A TYPICAL INSTALLATION

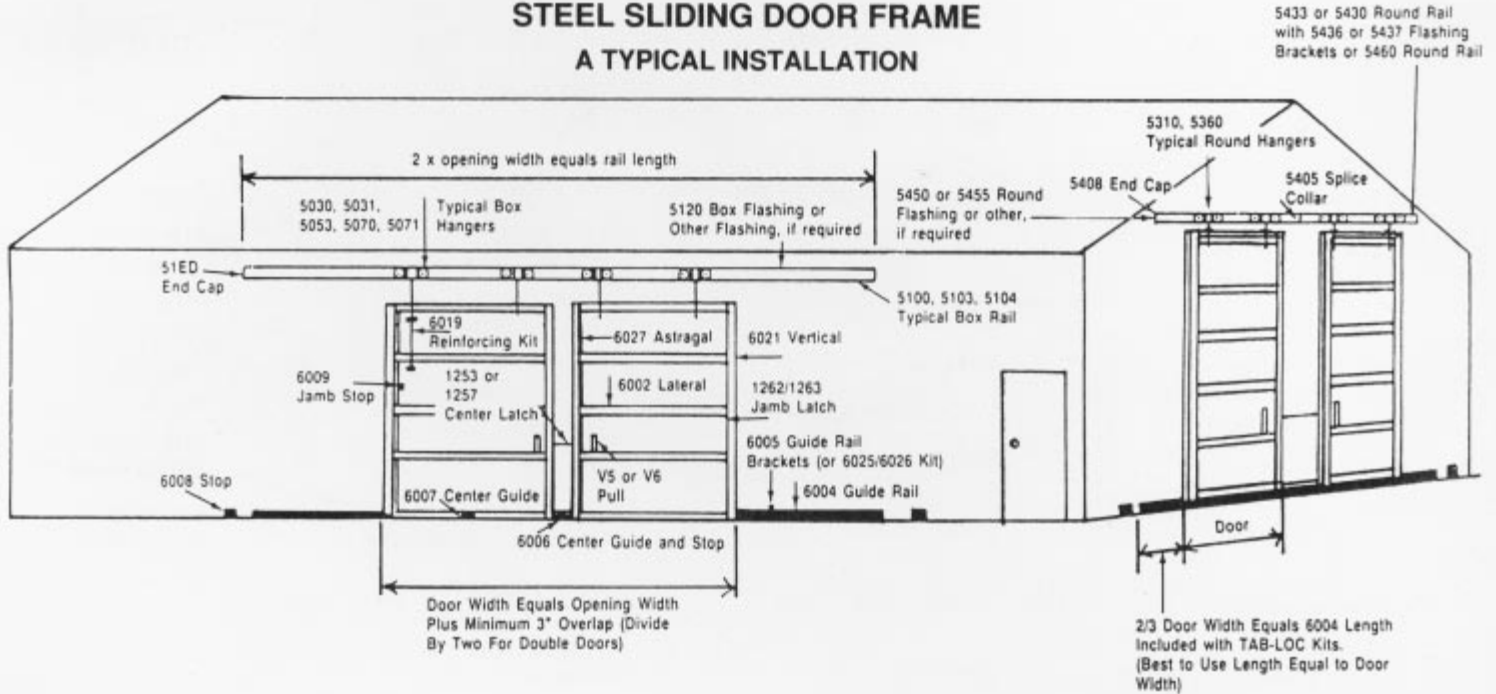

EASY-FRAME®

STEEL VERTICALS FOR 1 1/2" AND 3 1/2" WOOD LATERALS

A TYPICAL INSTALLATION

